



# TERRASAN AWWTP -- SIMPLIFIED FLOW DIAGRAM

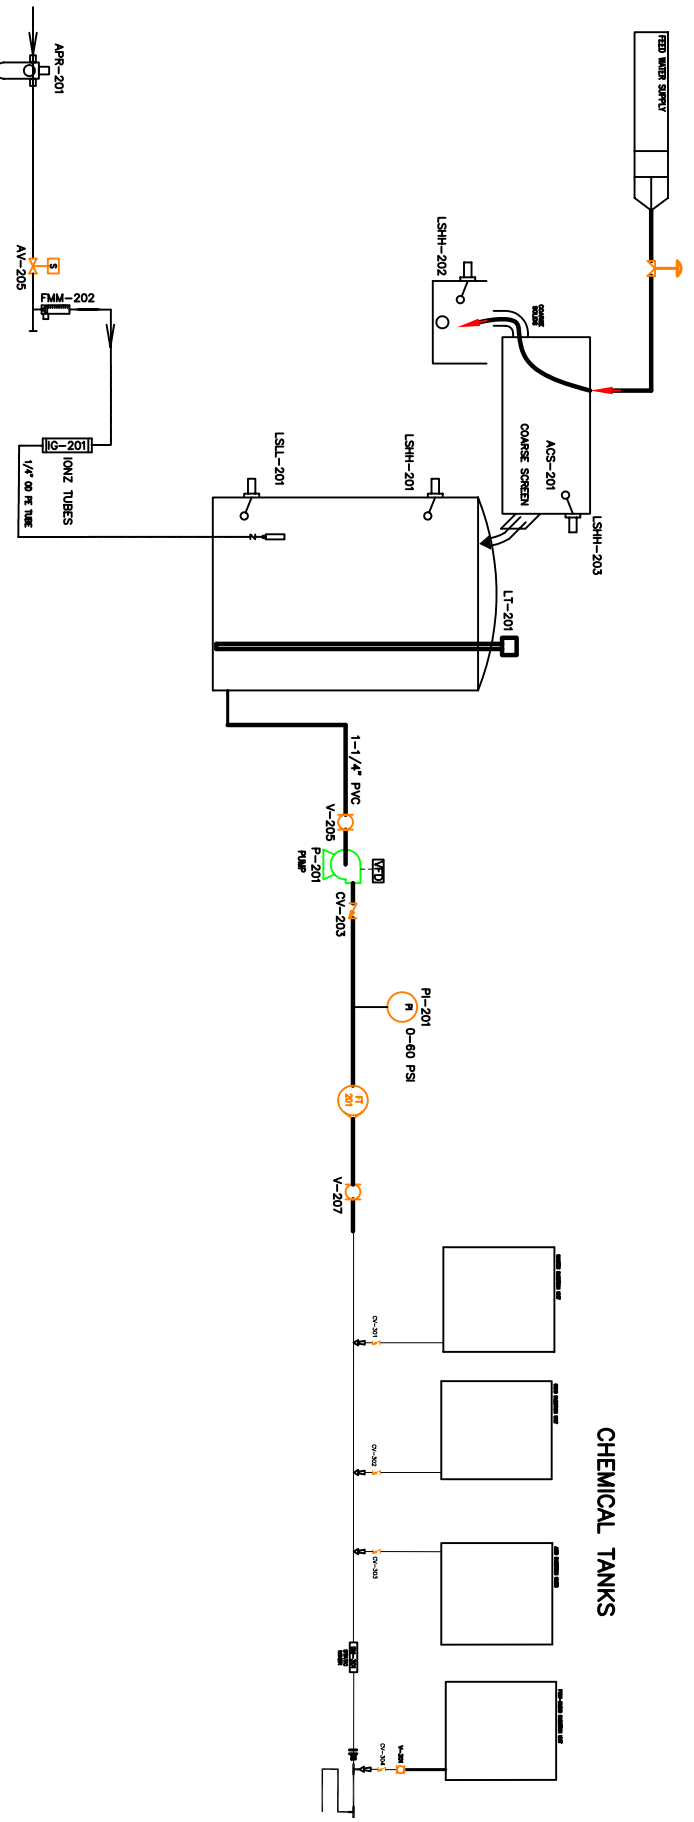

SHEET NO. 1 OF 2	DATE 11/15/01	DRAWN BY J. B. BARNETT	CHECKED BY J. B. BARNETT	PROJECT NO. 01-02-001	TITLE SIMPLIFIED FLOW DIAGRAM PRETREATMENT MODULES Proprietary Information
COMPANY INFORMATION IONZ Biomatic Solutions, Inc. P.O. Box 38516 Jacksonville, FL 32239 Phone: 904-643-0229					

# TERRASAN AWWTP -- SIMPLIFIED FLOW DIAGRAM

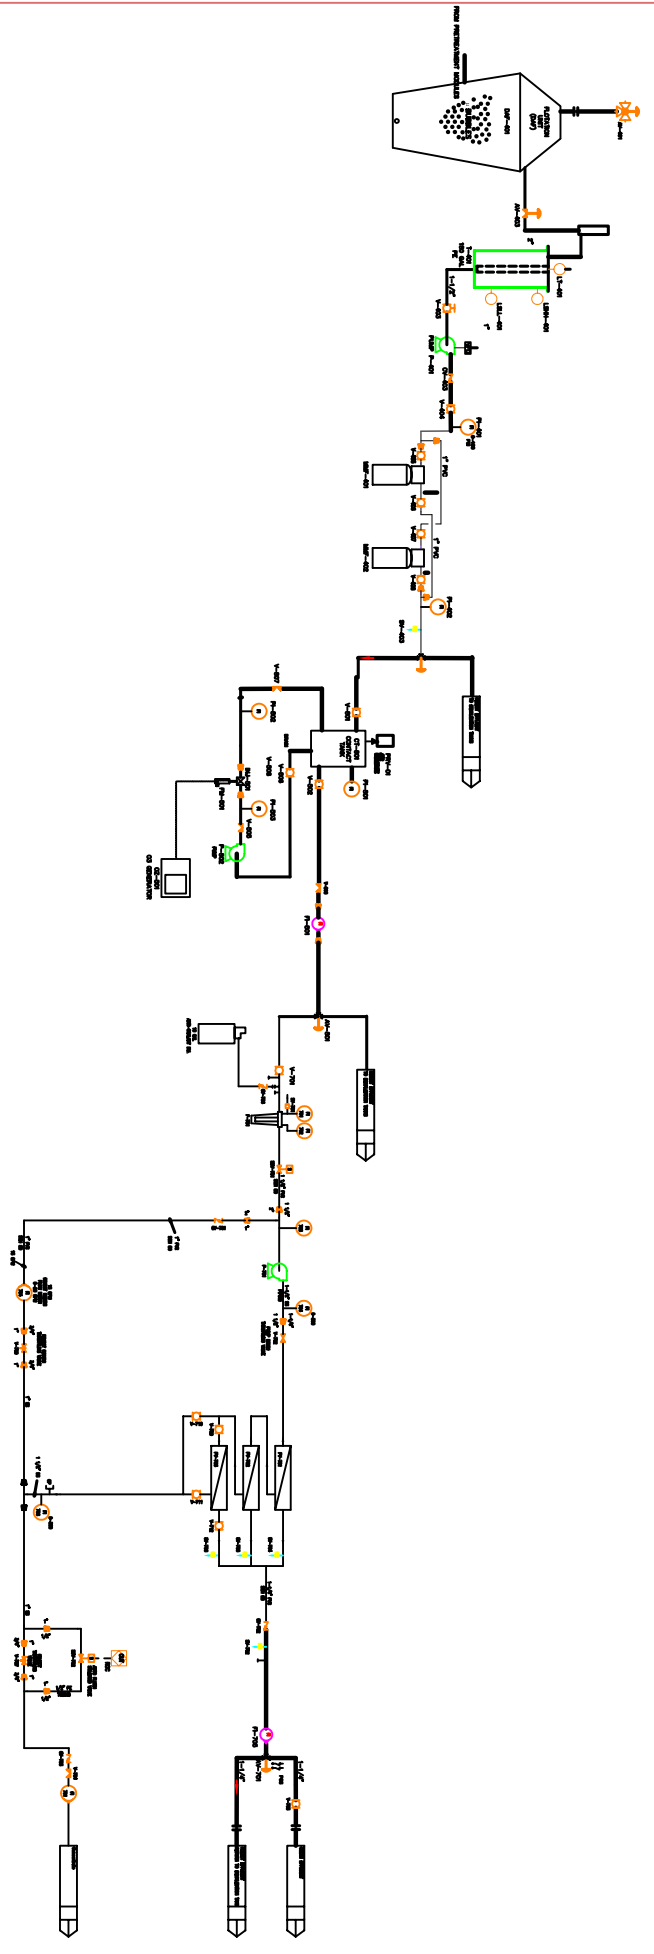

SHEET NUMBER: C104-2432901 NPL: 10875	BAR = 1" IN PLOT SCALE	PROJECT NUMBER: 10875	PROJECT NAME: TERRASAN AWWTP	PROJECT LOCATION:	PROJECT DATE:	PROJECT STATUS:	PROJECT OWNER:	PROJECT DESIGNER:	PROJECT ENGINEER:	PROJECT CHECKER:	PROJECT COMMENTS:
											PROJECT COMMENTS:
TITLE: SIMPLIFIED FLOW DIAGRAM ADVANCED TREATMENT AND POLISHING MODULES Proprietary Information			CLIENT:	SHEET NUMBER: 2 OF 2	SHEET TOTAL: 2	SHEET DATE:	SHEET SCALE:	SHEET DRAWN BY:	SHEET CHECKED BY:	SHEET APPROVED BY:	
COMPANY: KONGSKILDEN ADDRESS: 1000 N. 17th Street, Suite 100 Charlotte, NC 28206 PHONE: 704.444.0000 FAX: 704.444.0001 WWW: www.kongsild.com			PROJECT INFORMATION:			PROJECT LOGO:			PROJECT CONTACT:		